


SCALE: $\frac{1}{4}" = 1'-0"$

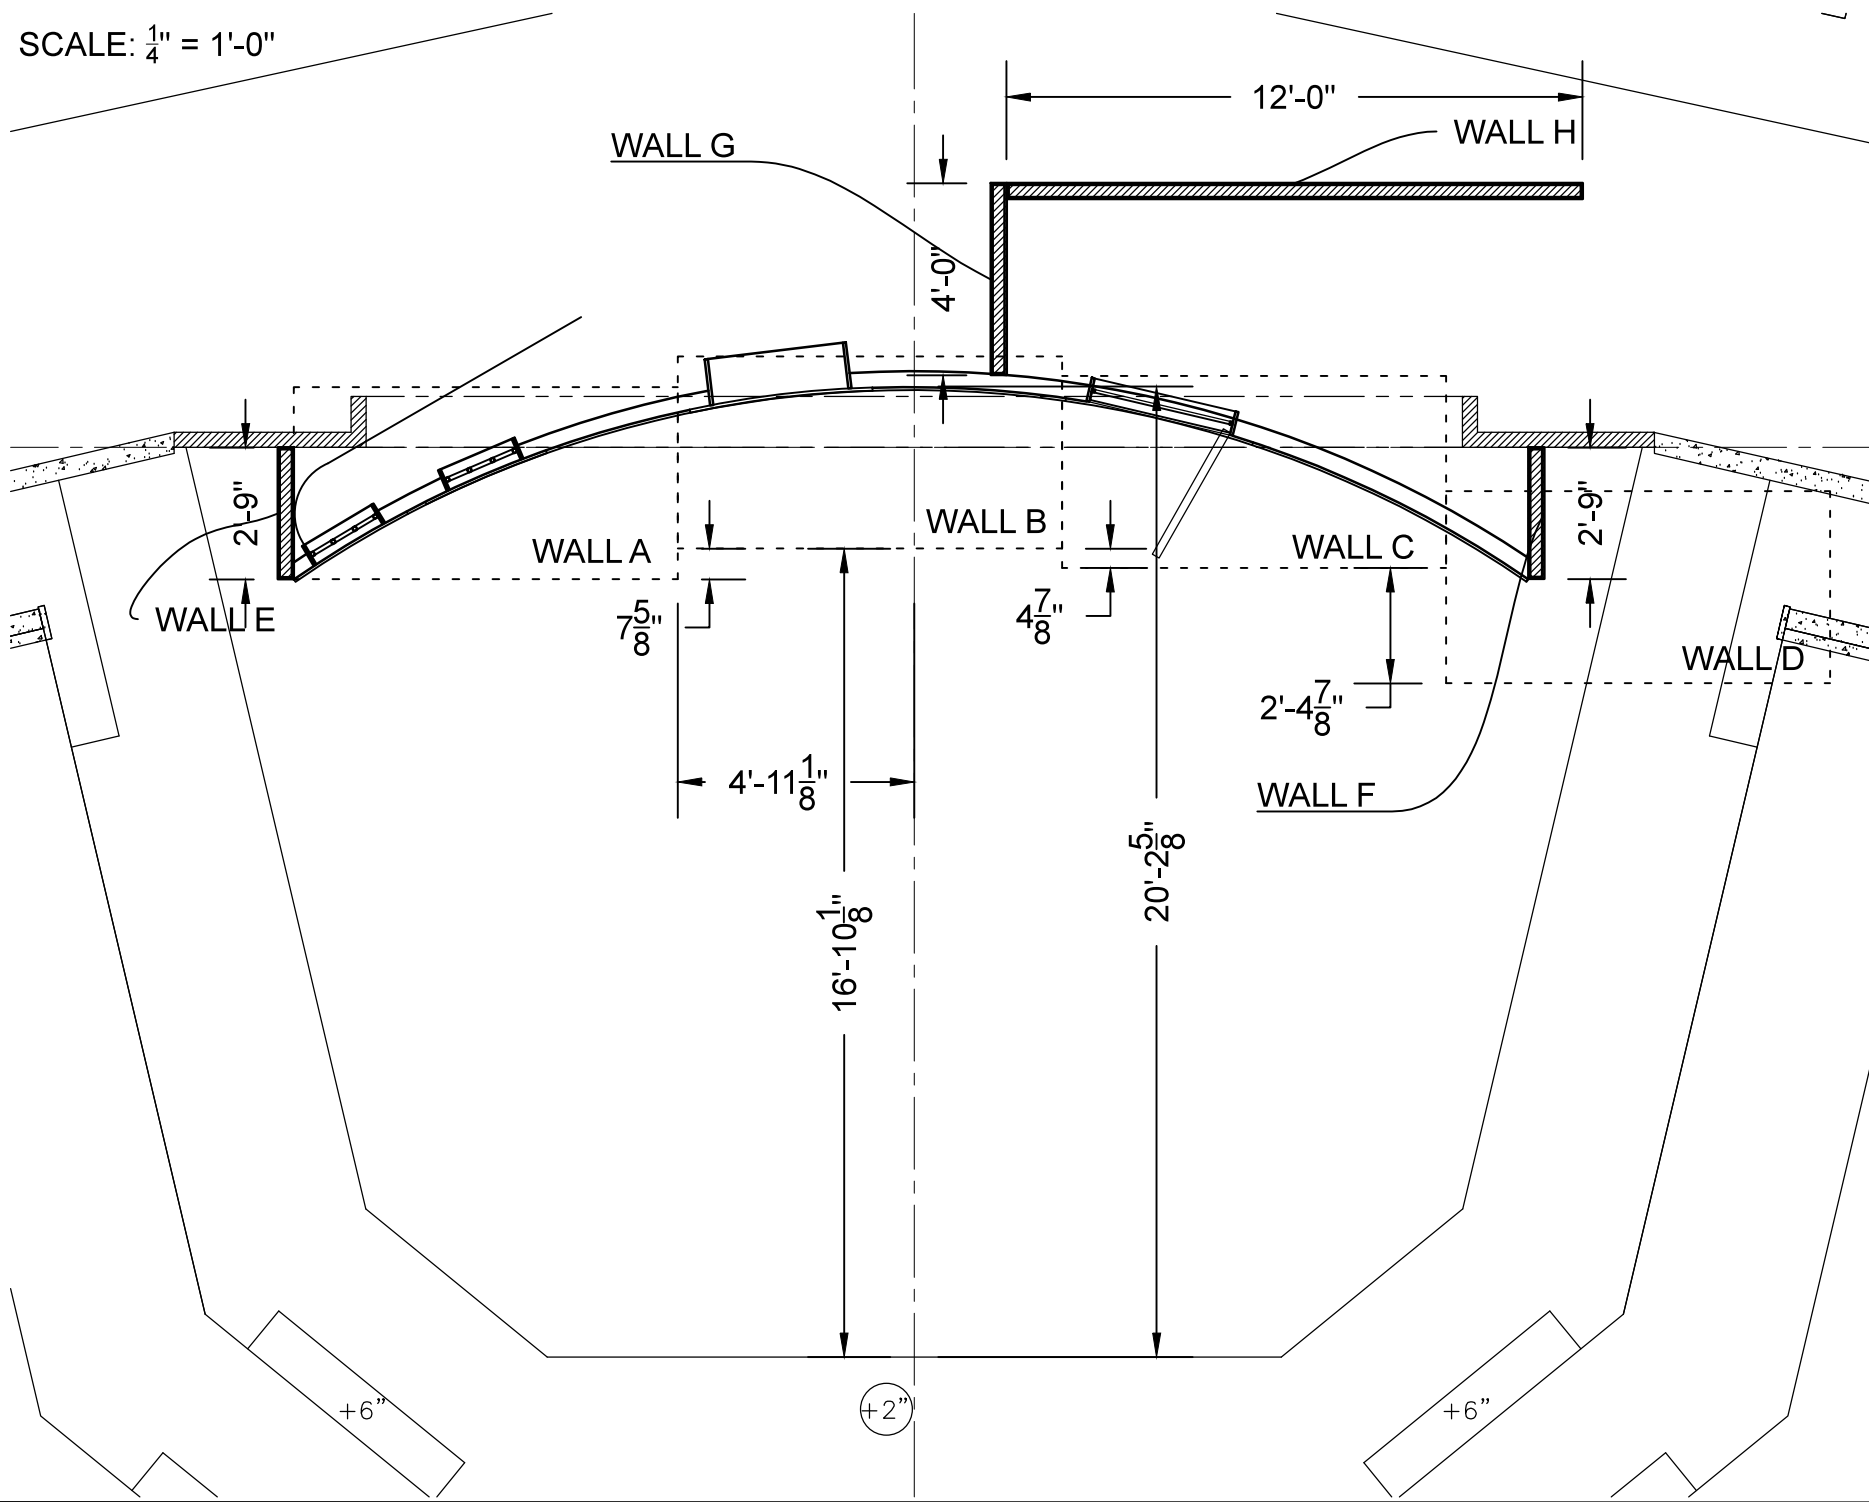

NORTHEASTERN ILLINOIS UNIVERSITY STAGE CENTER THEATRE	1 OF 9
NOVEMBER	
GROUND PLAN	
DRAWINGS: NOVEMBER	
SCALE: 1/2" = 1'-0"	
DATE: SEPTEMBER 8 2016	
SARAH JHP WATKINS scenic design Chicago, IL email s-watkins2@neiu.edu phone 773-442-5564	
DRAWN BY: S. JHP W DIRECTOR: RODNEY HIGGINBOTHAM SCENIC DESIGNER: LIZZ OTTO-CRAMER	

